# LEGEND:

PEDESTRIAN CIRCULATION PEDESTRIAN POINT OF ACCESS

BIKE CIRCULATION

BIKE POINT OF ACCESS

PEDESTRIAN + BIKE CIRCULATION

#### **ASTER STREET**

### **CONCEPT DESCRIPTION:**

THIS CONCEPT RETAINS THE EXISTING PARK ACCESS POINTS, EXTENDING THE PARKING LOT FURTHER INTO THE PARK IN ORDER TO PROVIDE A MORE COMFORTABLE VEHICULAR EXPERIENCE. BIKE ACCESS IS SEPERATED FROM VEHICULAR TRAFFIC AND THE (E) BASEBALL FIELD REMAINS IN PLACE.

AMENITIES INCLUDE: -(E) BASEBALL FIELD -(N) ADA RESTROOM -(N) PICNIC AREA/STRUCTURE -(N) BASKETBALL COURT -(N) PLAYGROUND -ADDITIONAL TEEN CENTER + ENTRY PLAZA -IMPROVED ADA CIRCULATION (INCLUDING BIKE CIRCULATION + PARKING) -TREES + PLANTING AREAS -STORM WATER MANAGEMENT OPPORTUNITIES


Concept D.1a
Scale: 1" = 20'-0"



Client:

COUNTY OF VENTURA

11201 Riverbank Drive, Suite A1 Ventura, CA 93004

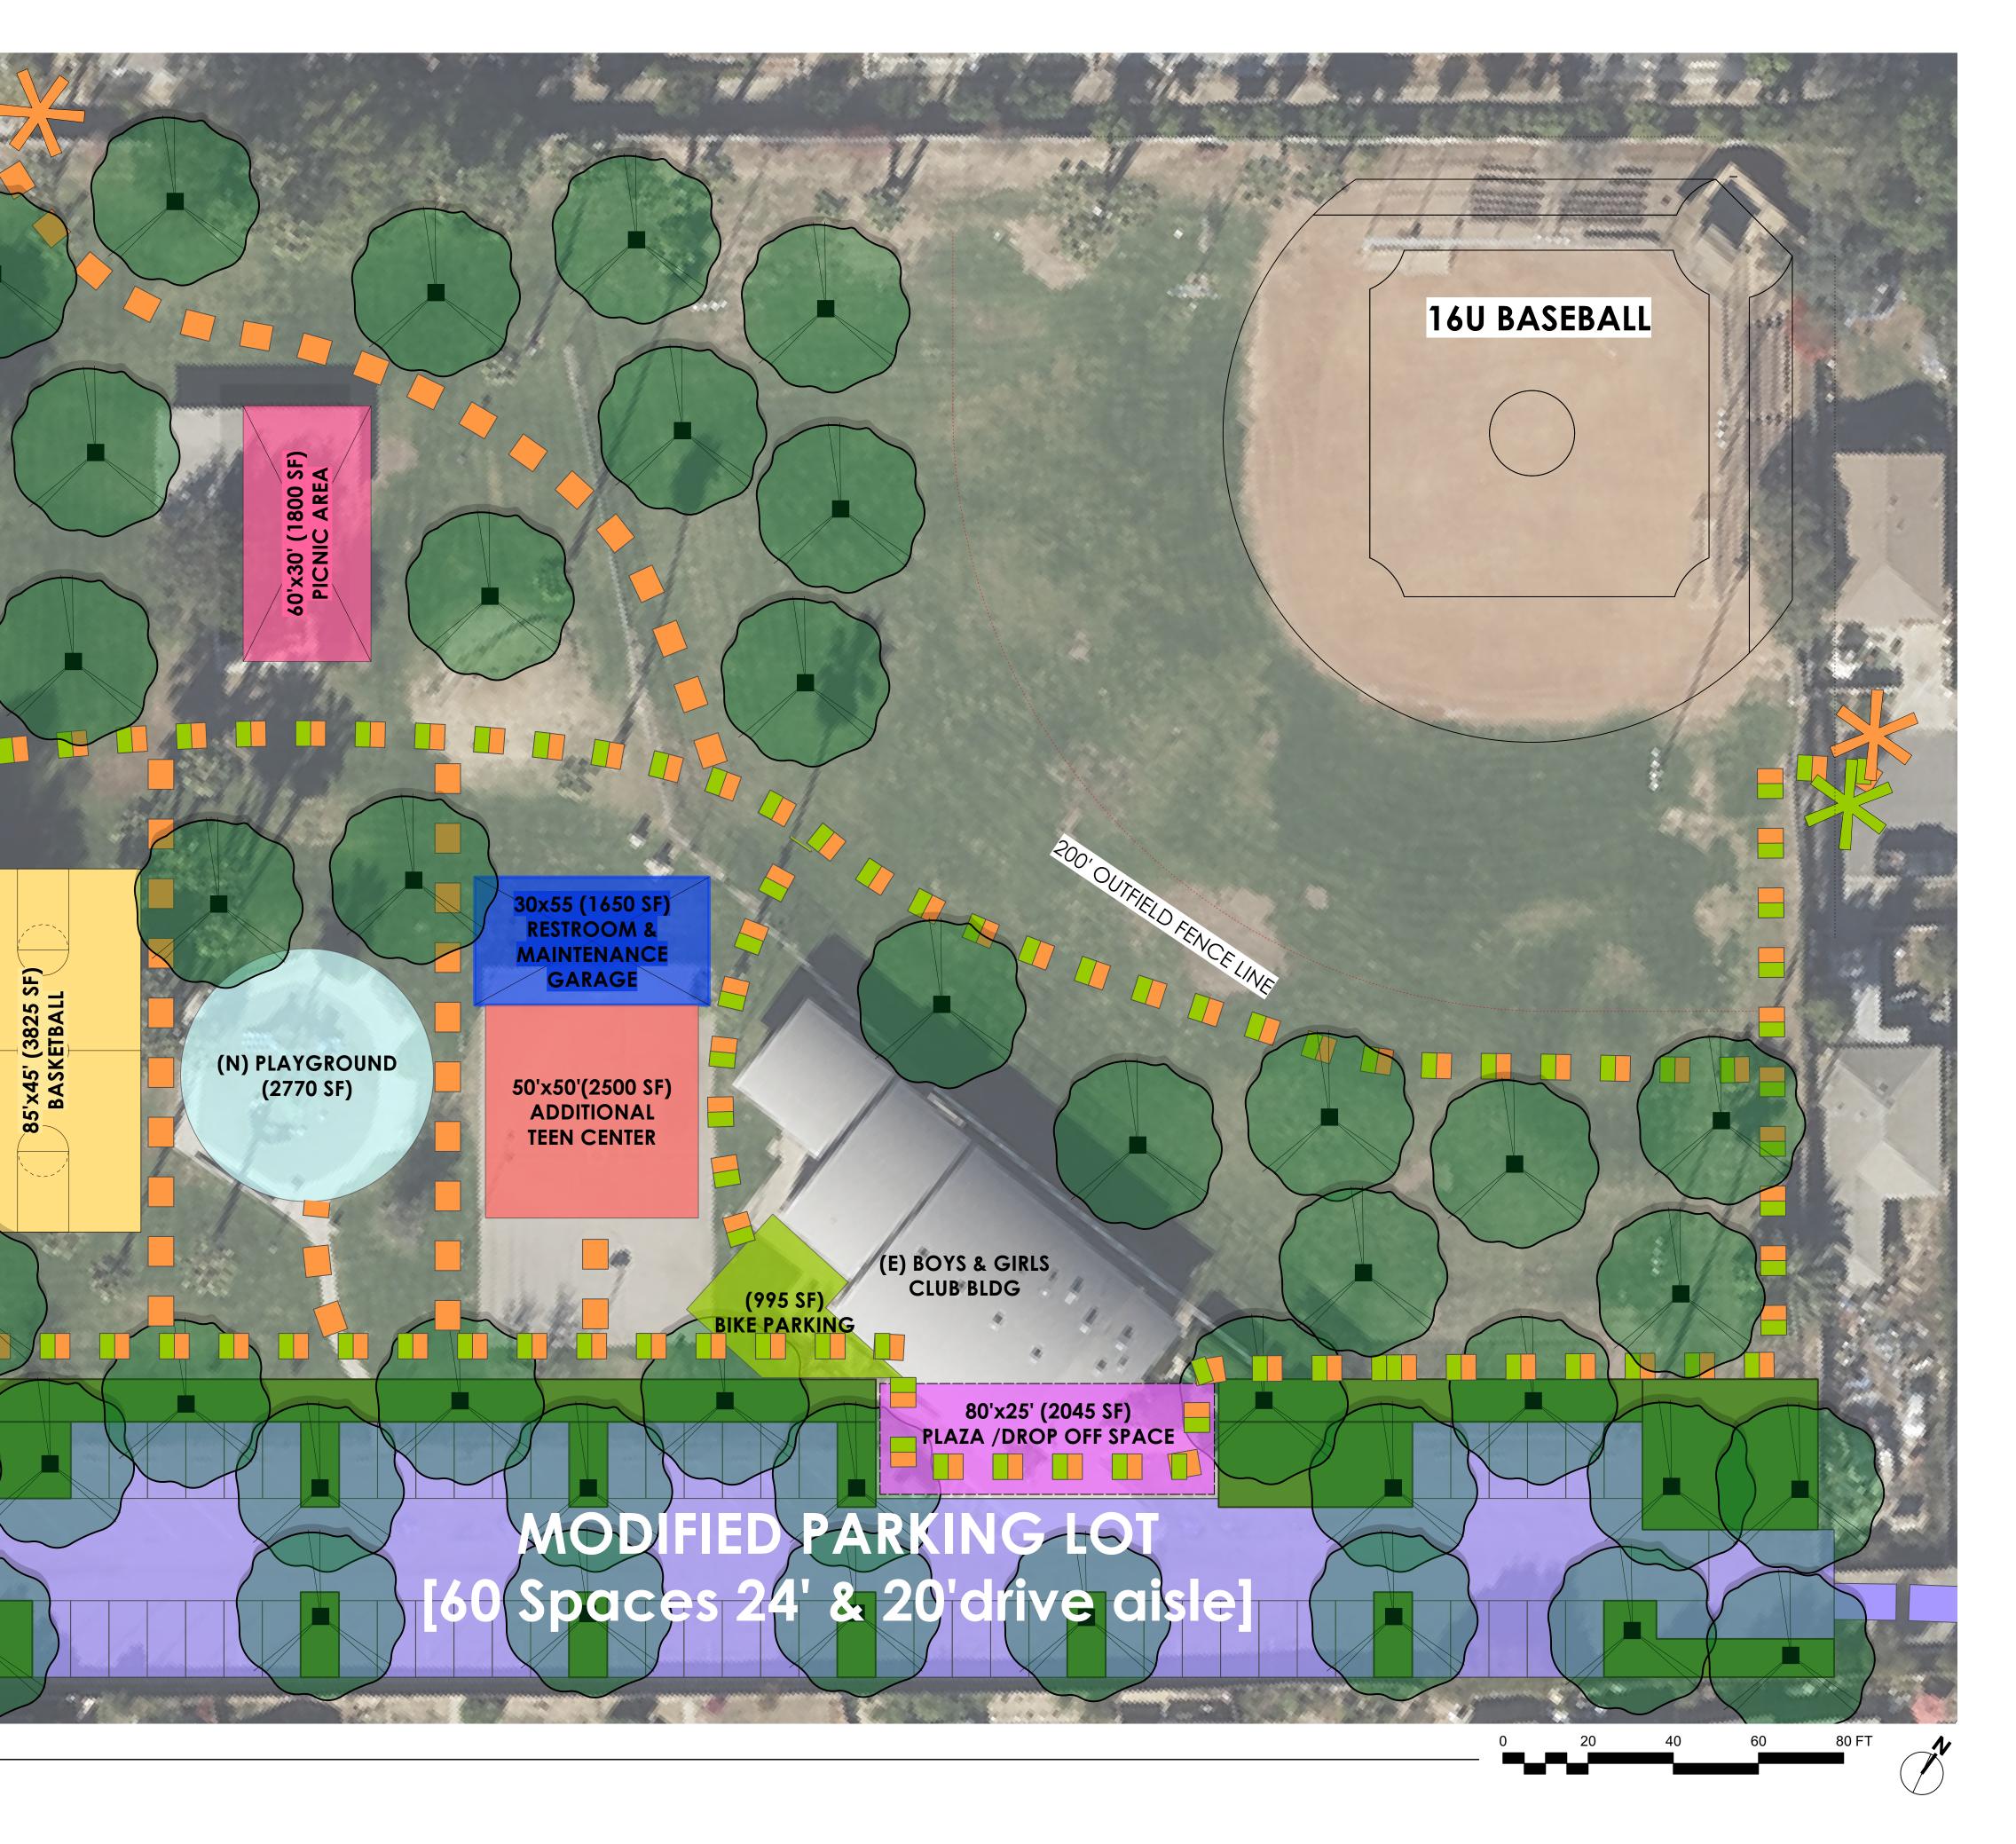



Plan Title:

Concept D.1a

Page No.

Ex-1

# LEGEND:

PEDESTRIAN CIRCULATION PEDESTRIAN POINT OF ACCESS

**BIKE CIRCULATION** 

BIKE POINT OF ACCESS

PEDESTRIAN + BIKE CIRCULATION

#### **ASTER STREET**

### **CONCEPT DESCRIPTION:**

THIS CONCEPT RETAINS THE EXISTING PARK ACCESS POINTS, EXTENDING THE PARKING LOT FURTHER INTO THE PARK IN ORDER TO PROVIDE A MORE COMFORTABLE VEHICULAR EXPERIENCE. BIKE ACCESS IS SEPERATED FROM VEHICULAR TRAFFIC AND THE (E) BASEBALL FIELD REMAINS IN PLACE.

AMENITIES INCLUDE: -(E) BASEBALL FIELD -(N) ADA RESTROOM -(N) PICNIC AREA/STRUCTURE -(N) BASKETBALL COURT -(N) PLAYGROUND -ADDITIONAL TEEN CENTER + ENTRY PLAZA -IMPROVED ADA CIRCULATION (INCLUDING BIKE CIRCULATION + PARKING) -TREES + PLANTING AREAS -STORM WATER MANAGEMENT OPPORTUNITIES


Concept D.1b Scale: 1" = 20'-0"



Client:

COUNTY OF VENTURA

11201 Riverbank Drive, Suite A1 Ventura, CA 93004

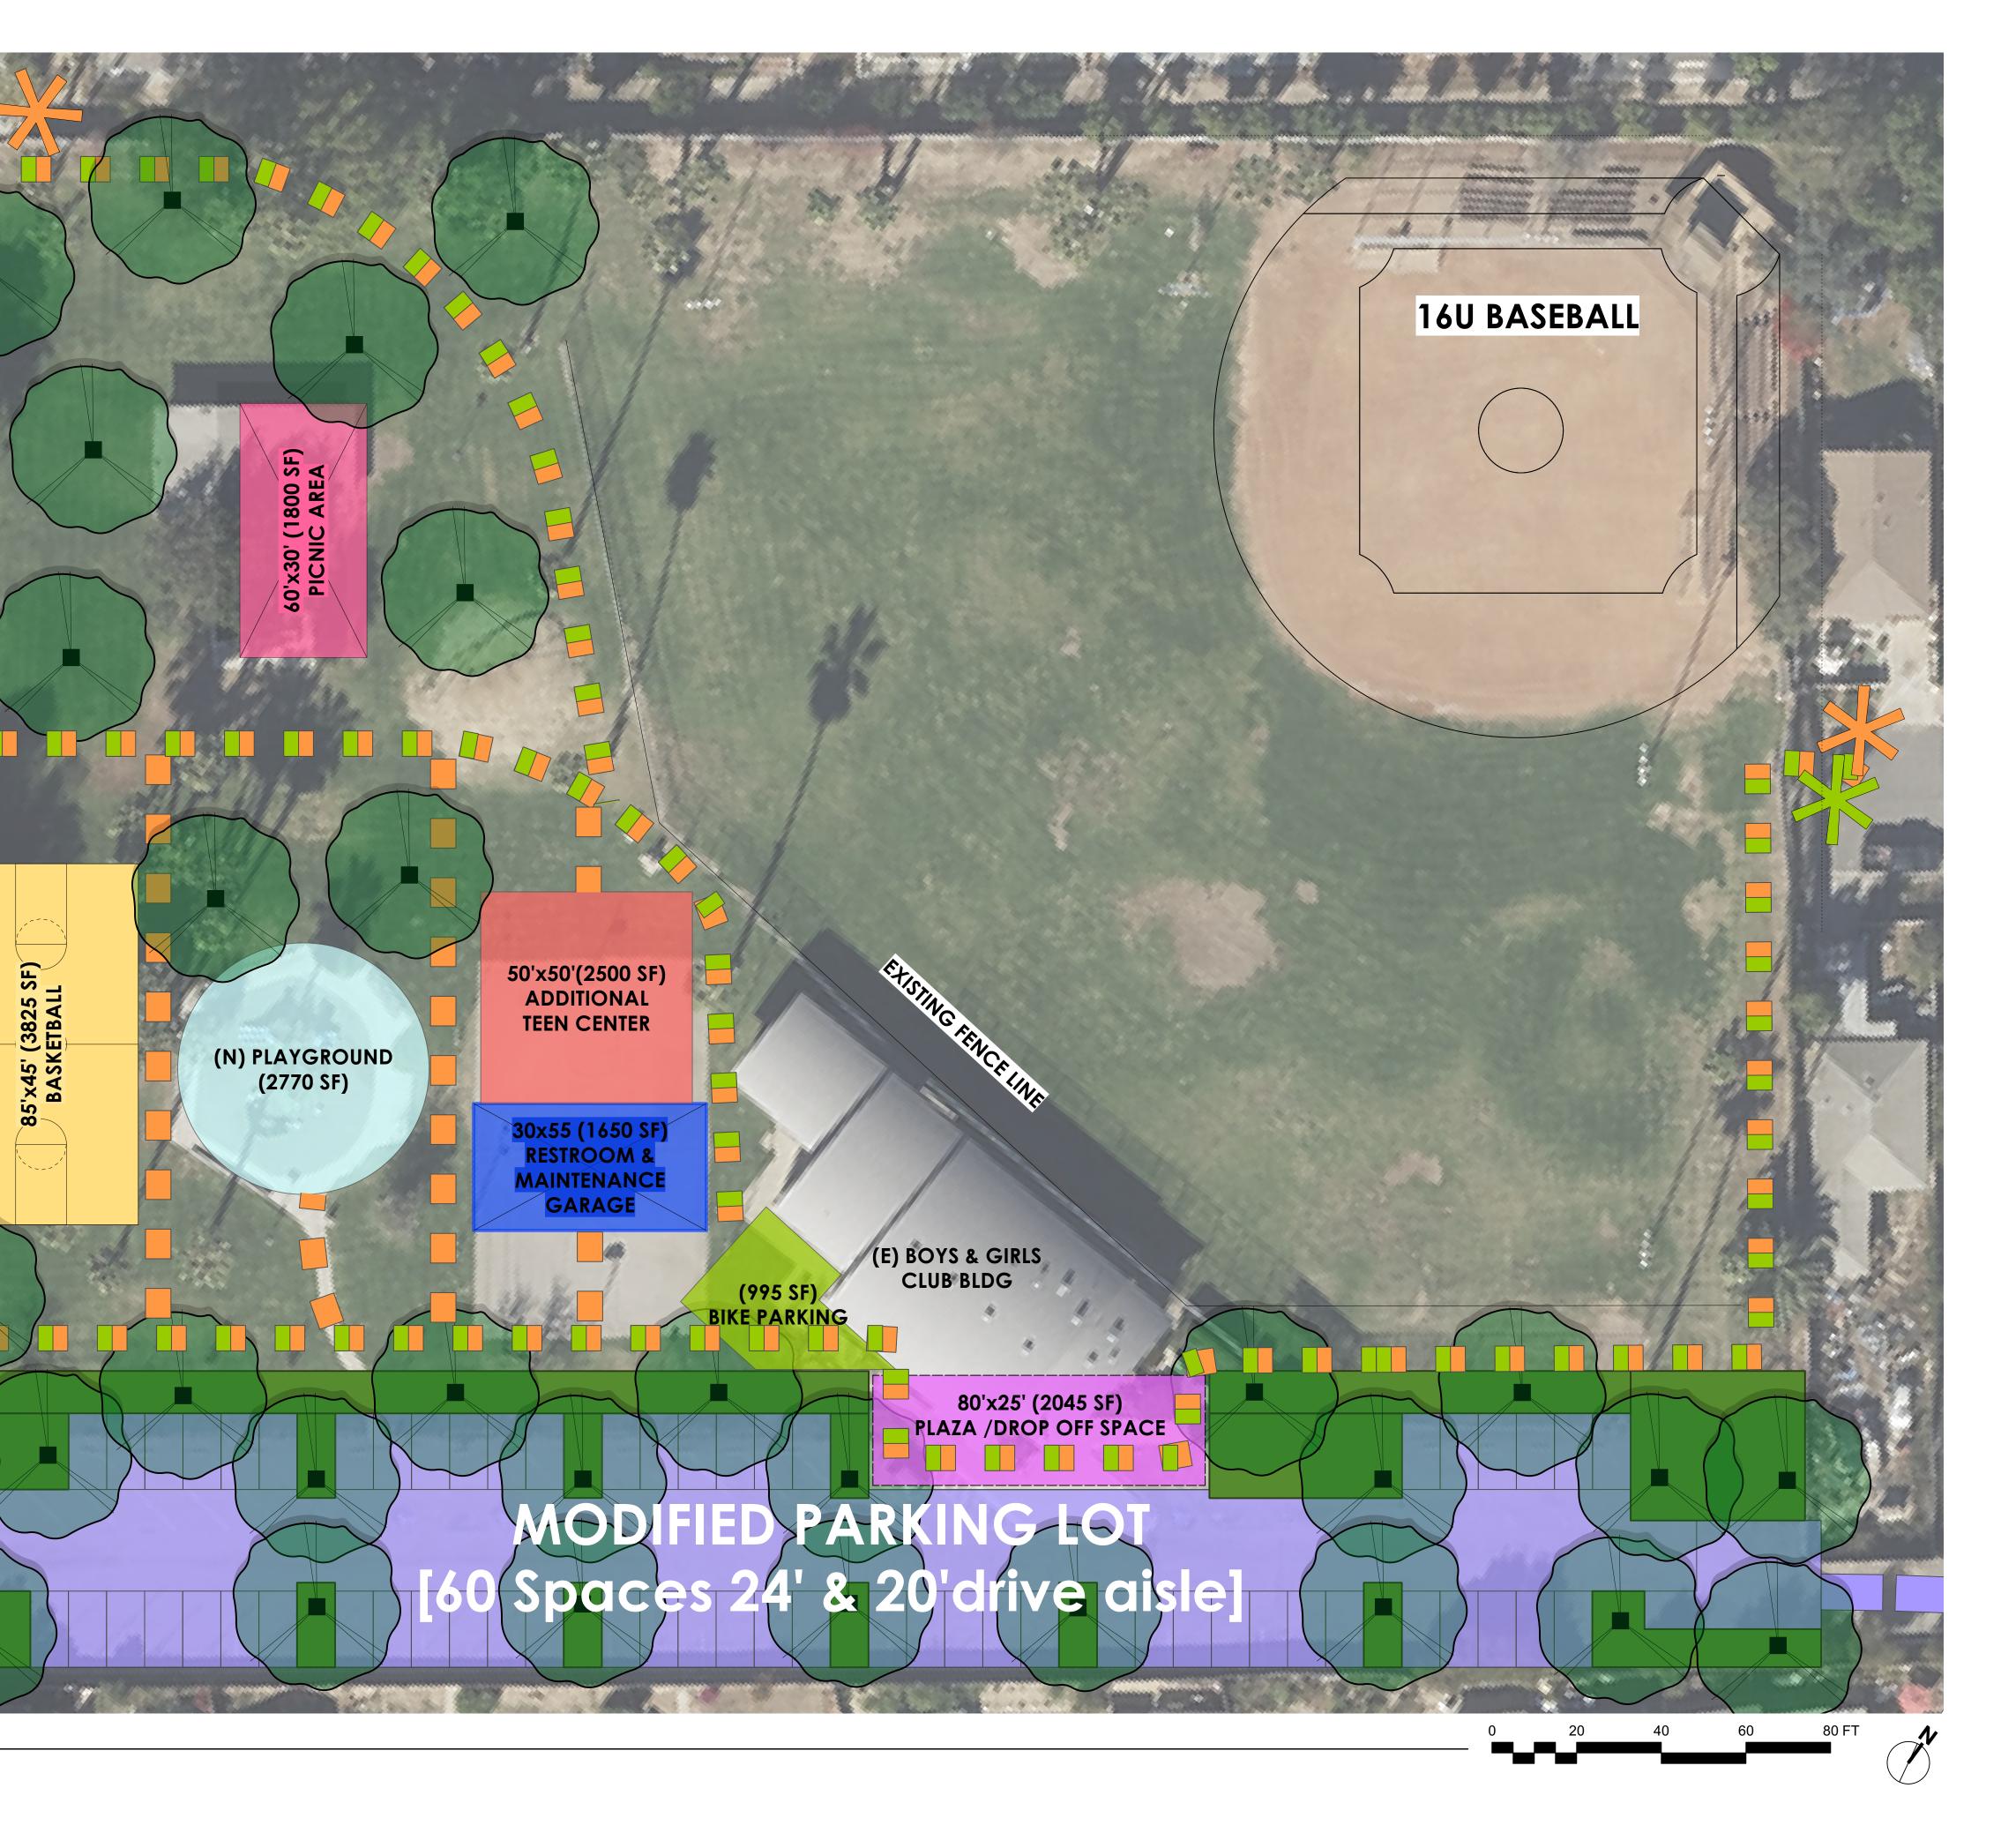



Plan Title:

Concept D.1b

Page No.

