


The Paseos at Channel Islands Harbor



Channel Islands Harbor Properties LLC



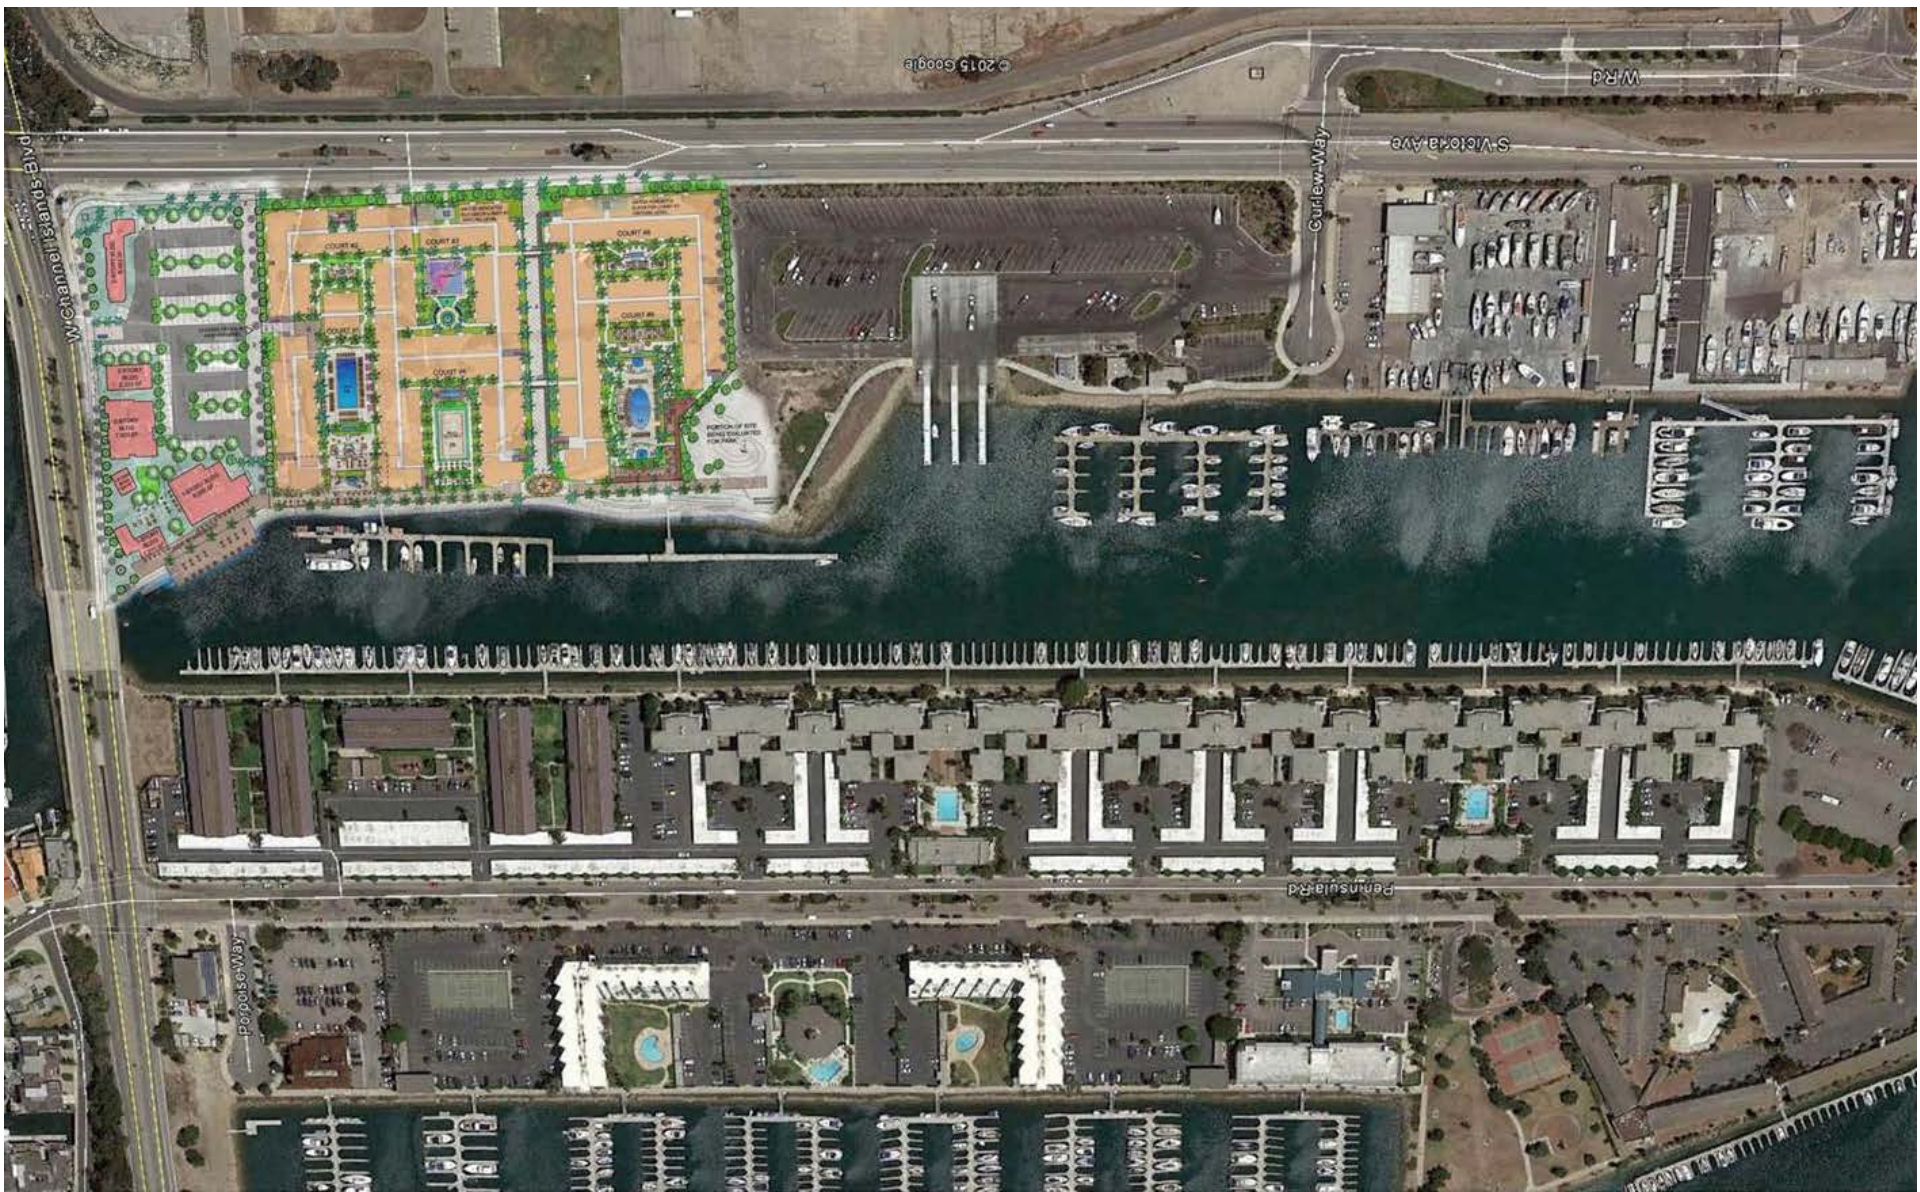

© 2015 Google

W.Rd

S-Victoria Ave

Curlew Way

Penninsula Rd

Popoioe Way



THE PASEOS AT CHANNEL ISLANDS HARBOR


CHANNEL ISLANDS HARBOR PROPERTIES, LLC.

Landscape Architecture

L.A. Group Design Works, Inc.

NELSON/BOIVIN-ARCHITECTS
21066 COLINA DR., TOPANGA, CALIFORNIA 90280 (310) 452-1834
19439 ORNARD ST., TARZANA, CALIFORNIA 91356 (818) 861-5759

DATE: 01-08-2018
SCALE: 1" = 30'
NORTH
L-I
L.A. GROUP
Design Works
Landscape Architecture
24013 Ventura Blvd., Suite 201
Calabasas, CA 91302
P 818.251-9718 / F 818.251-9719
JOB # 4370

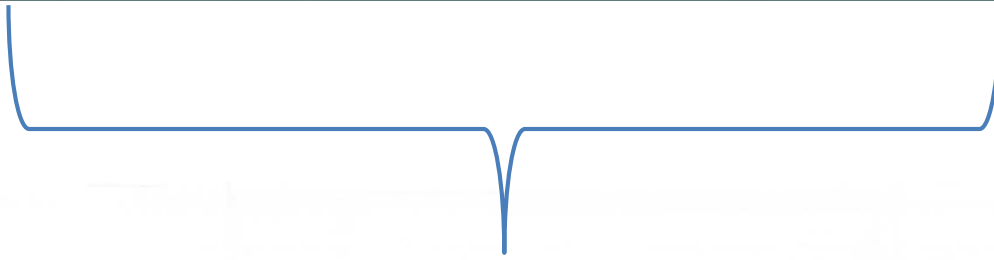

Western (Harbor Facing) Elevation



Western (Harbor Facing) Elevation



LOBBY

LEASING

RETAIL

NORTH ELEVATION

SCALE 1/8"=1'-0"




RETAIL

PARTIAL WEST ELEVATION

SCALE 1/8"=1'-0"





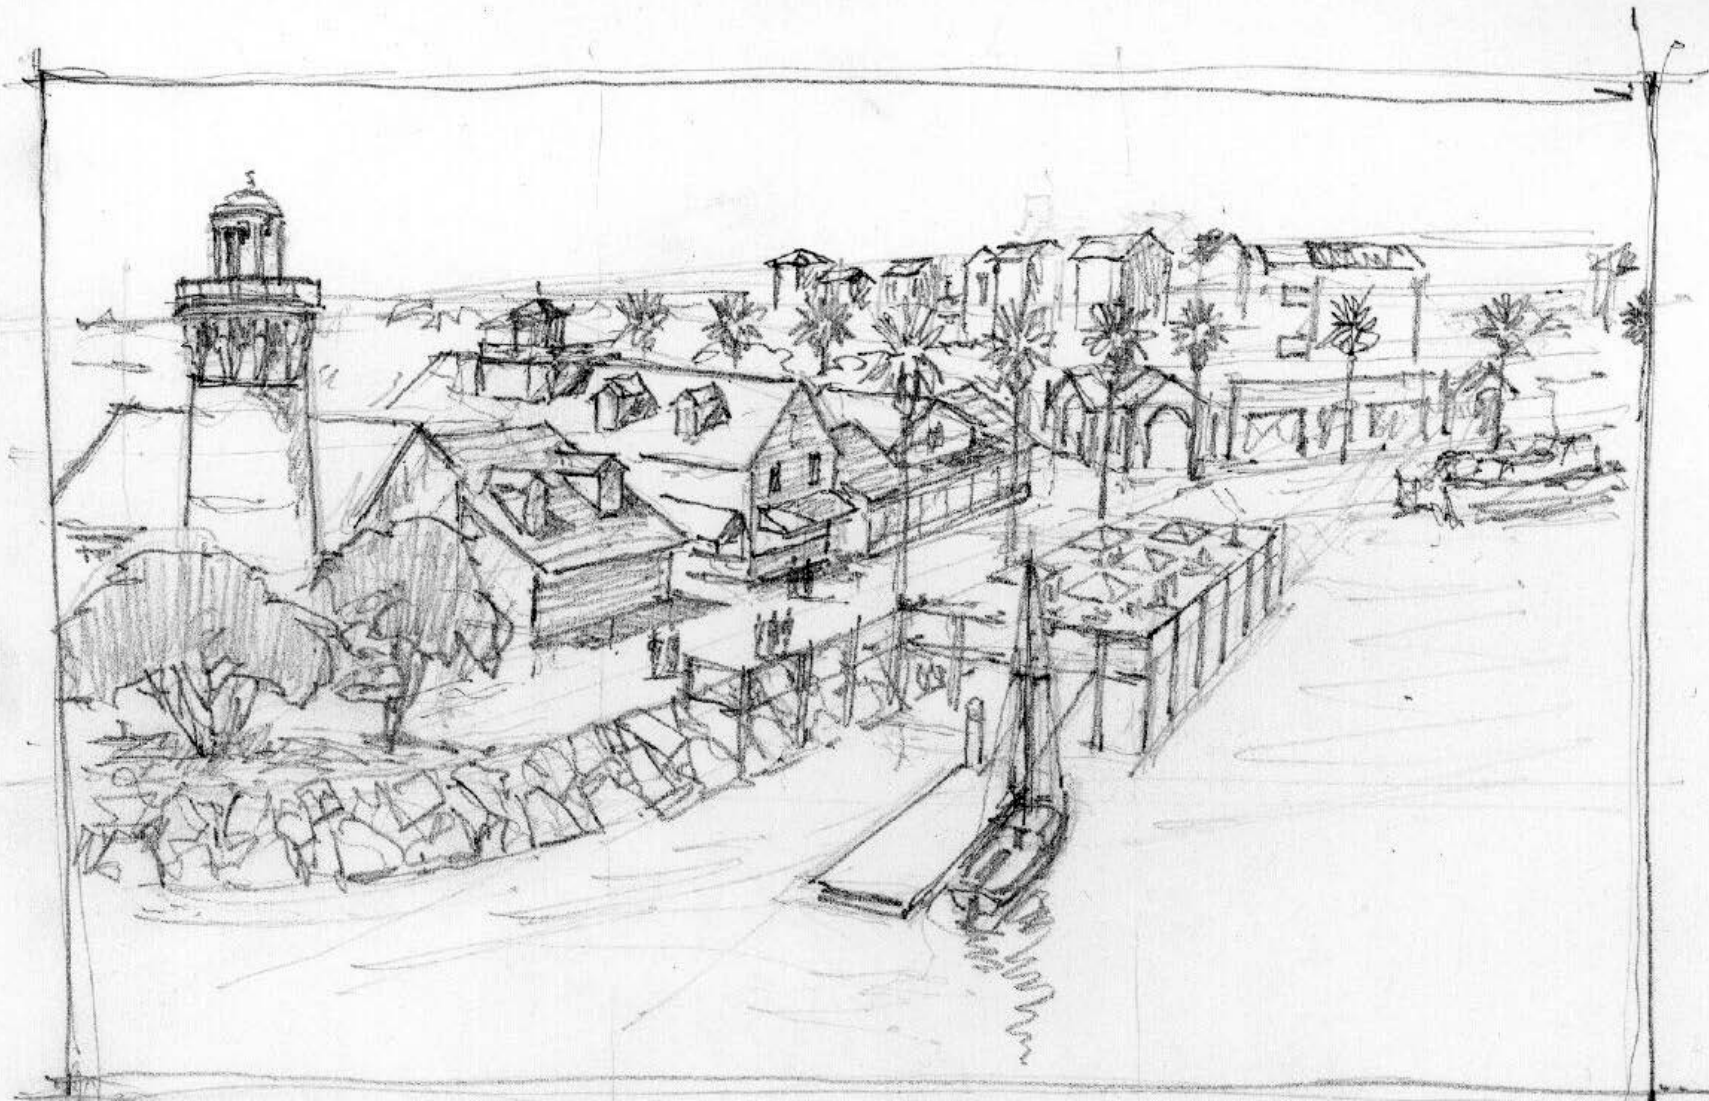




Mullin Automotive Museum

Rotating Exhibit



Thank you

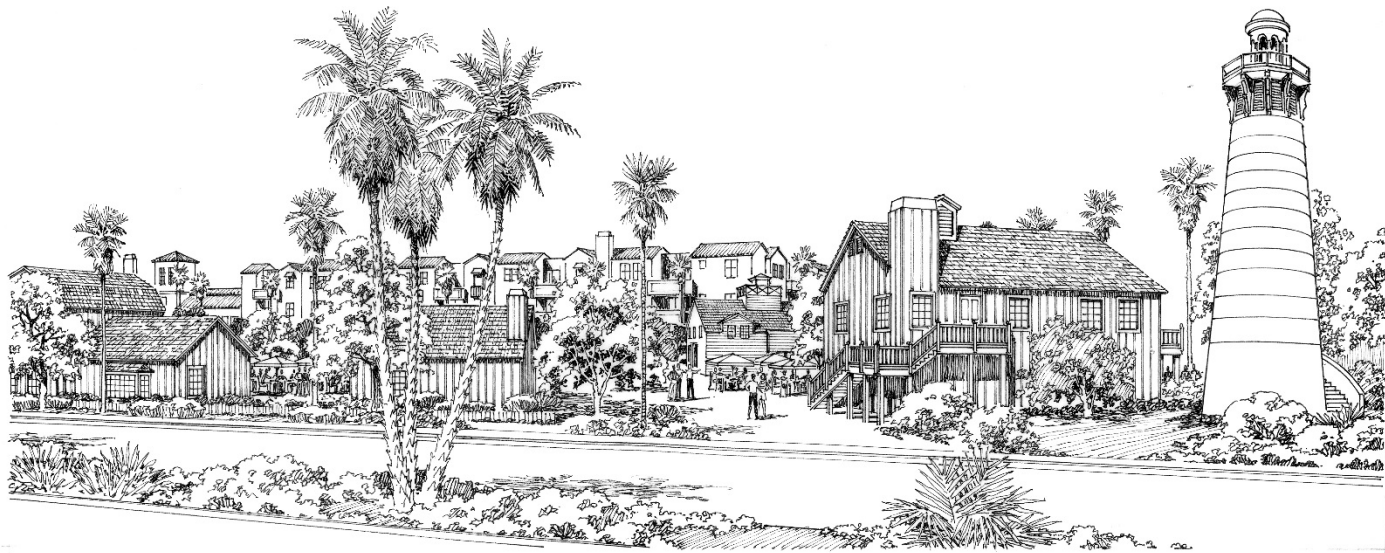

- Questions?